

FOR LEASE


1121 & 1147 THORNTON RD S | OSHAWA, ON



UP TO 630,000 SQ.FT
DEMISABLE TO 100,00 SQ.FT. UNITS
OCCUPANCY Q1 2020
EASY ACCESS TO HWY 401

FOR DETAILS CONTACT:
RYAN SMELE
416-915-1986
RSMELE@PANATTONI.COM | WWW.PANATTONICANADA.COM

NO WARRANTY OR REPRESENTATION, EXPRESSED OR IMPLIED, IS MADE AS TO THE ACCURACY OF THE INFORMATION CONTAINED HEREIN, AND SAME IS SUBMITTED SUBJECT TO ERRORS, OMISSIONS, CHANGE OF PRICE, RENTAL OR OTHER CONDITIONS, WITHDRAWAL WITHOUT NOTICE, AND TO ANY SPECIFIC MARKETING CONDITION, IMPOSED BY OUR PRINCIPALS.

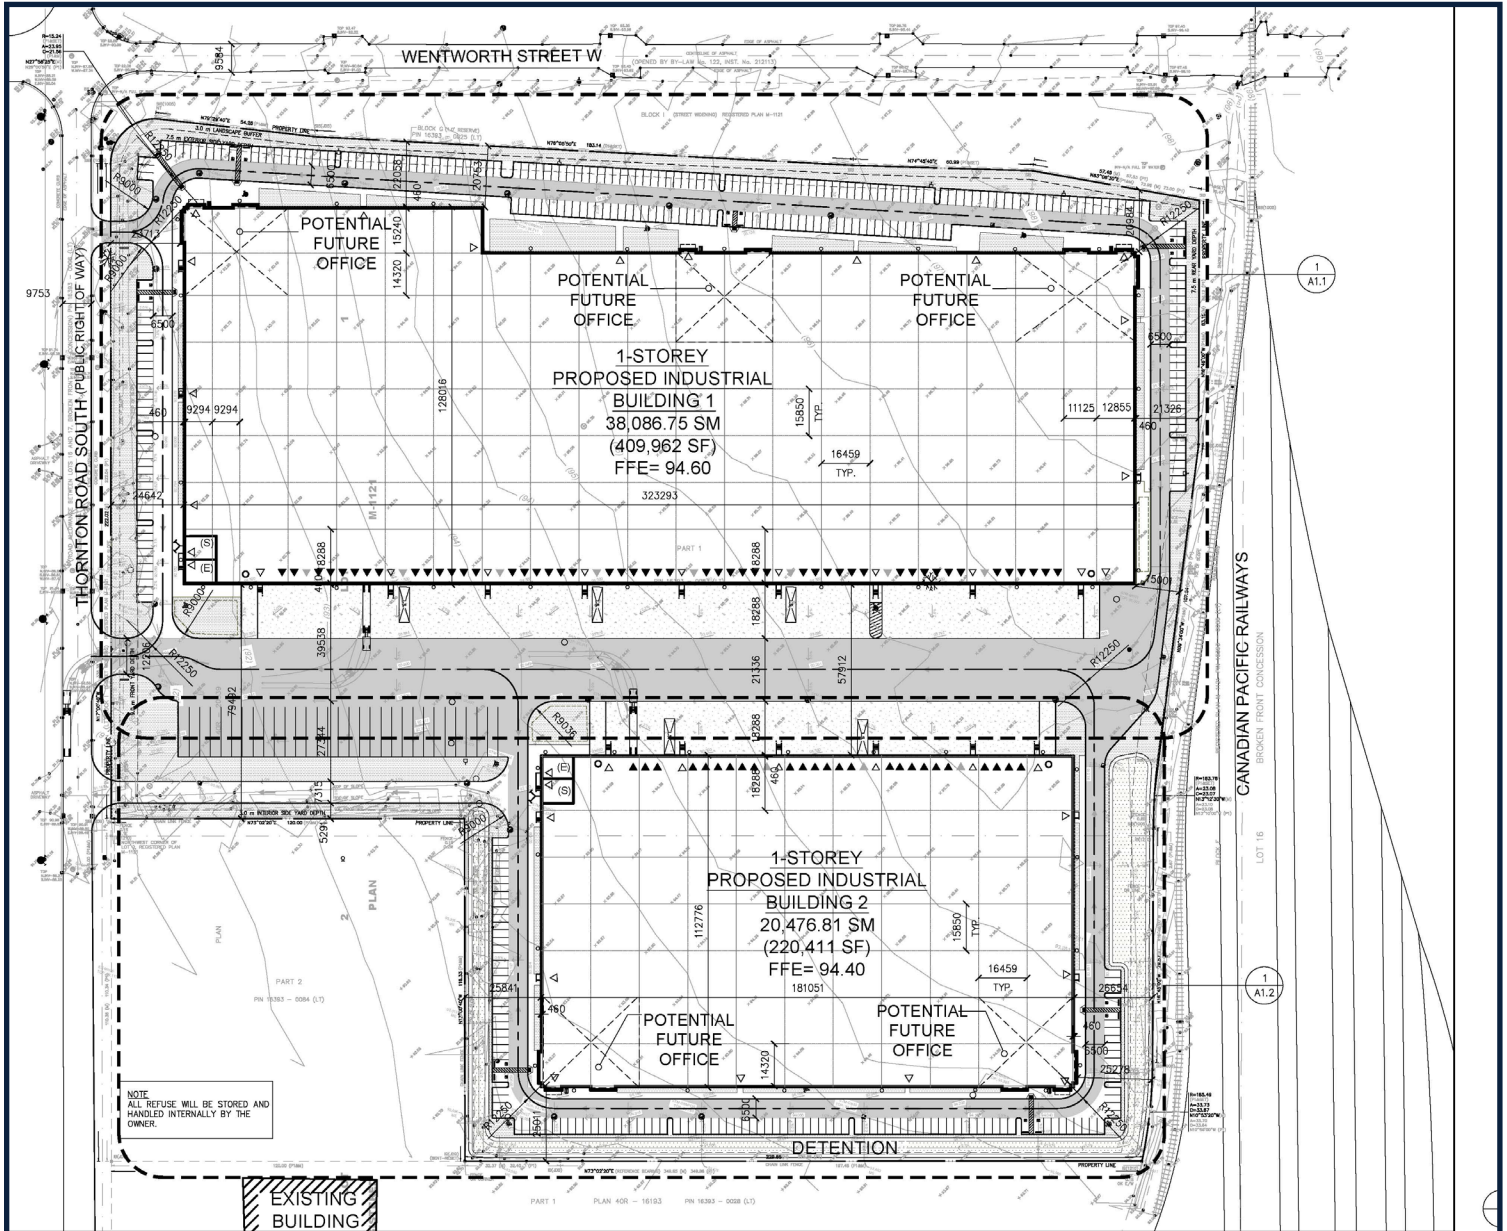

NOTE:
ALL REFUSE WILL BE STORED AND
HANDLED INTERNALLY BY THE
OWNER.

OVERALL SITE PLAN
SCALE: 1:1000

OPTIONS	BUILDING 1	BUILDING 2
SQUARE FOOTAGE	409,962 SQ.FT.	220,410 SQ.FT
TRUCK LEVEL DOORS	58	28
DRIVE IN DOORS	2	2
TRAILER PARKING	30	
CLEAR HEIGHT	40'	
ZONING	GI - GENERAL INDUSTRIAL	
OCCUPANCY	Q1 2020	